

LAND USE UNDER JERSEY CENTRE, SUBJECT TO ANY WATER/AMPHIPHILIC HALL— GRANTED UNDER SECTION 8A OF THE BUILDING CONTROL ACT (CAP 29).

(A) THE PREPARATION OF THESE BUILDING PLANS ARE IN ACCORDANCE WITH THE BUILDING CONTROL REGULATIONS; AND

(B) THE BUILDINGS / BUILDING WORKS SHOWN ON THESE PLANS ARE IN ACCORDANCE WITH THE PROVISIONS OF THE BUILDING CONTROL REGULATIONS AND THE ACCEPTABLE SOLUTIONS IN THE APPROVED DOCUMENT.



SIGNATURE OF QUALIFIED PERSON: **KAN NGAI MENG** DATE: 5 FEBRUARY 2014

| NO. | DATE | DESCRIPTION |
|-----|------------|---------------------------------------|
| 07 | 05/02/2014 | SUBMIT TO BCA FOR BUILDING PLAN NOA |
| 06 | 30/01/2014 | CORRESPONDENCE TO URA AS PER EDWARD |
| 05 | 30/12/2013 | RESUBMIT TO URA FOR PLANNING APPROVAL |
| 04 | 05/12/2013 | SUBMIT TO CBPU FOR BP CLEARANCE |
| 03 | 21/11/2013 | SUBMIT TO FSSB FOR BP APPROVAL |
| 02 | 21/11/2013 | SUBMIT TO URA FOR PLANNING APPROVAL |
| 01 | 20/11/2013 | SUBMIT TO CBPU FOR DC CLEARANCE |
| 00 | 12/11/2013 | SUBMIT TO JTC FOR LAND ENDORSEMENT |

LAND OWNER
JTC Corporation
 The JTC Summit
 9 Sunning Hill Road
 Singapore 659434
 TEL: (65) 6580 0056, FAX: (65) 6585 5301
 www.jtc.gov.sg

DEVELOPER
SINGAPORE PETROLEUM COMPANY LIMITED
 1 TEMASEK AVENUE #27-00 MILLENNIA TOWER, SINGAPORE 039192

MR. TUNG YAN HONG (MANAGER, ENGINEERING)


CONSULTANT
OGP Konsult Pte Ltd
 71 Bukit Batok Crescent #05-05, Prestige Centre Singapore 658 071
 Tel: 6565 9110 Fax: 6565 6892
 email: profess@ogpconsult.com

PROJECT
PROPOSED ADDITIONS AND ALTERATIONS TO EXISTING SINGLE STOREY PETROL STATION ON LOT 01833P MULKIM 06 AT NO. 33 JALAN BURUH (BOON LAY PLANNING AREA)

TITLE
1ST STOREY FLOOR PLAN

| | |
|------------------------------|----------------------|
| DESIGNED : KAN | SCALE : AS SHOWN |
| DRAWN : HIDAYAH/NOOR | DATE : FEBRUARY 2014 |
| CHECKED : KAN | REV. 07 |
| DRAWING NO. : 2415-JBS5-BP02 | |

This drawing, concept and design are the copyright property of OGP Konsult Pte Ltd. It shall not be used and/or reproduced in part or whole without the consent of OGP Konsult Pte Ltd.

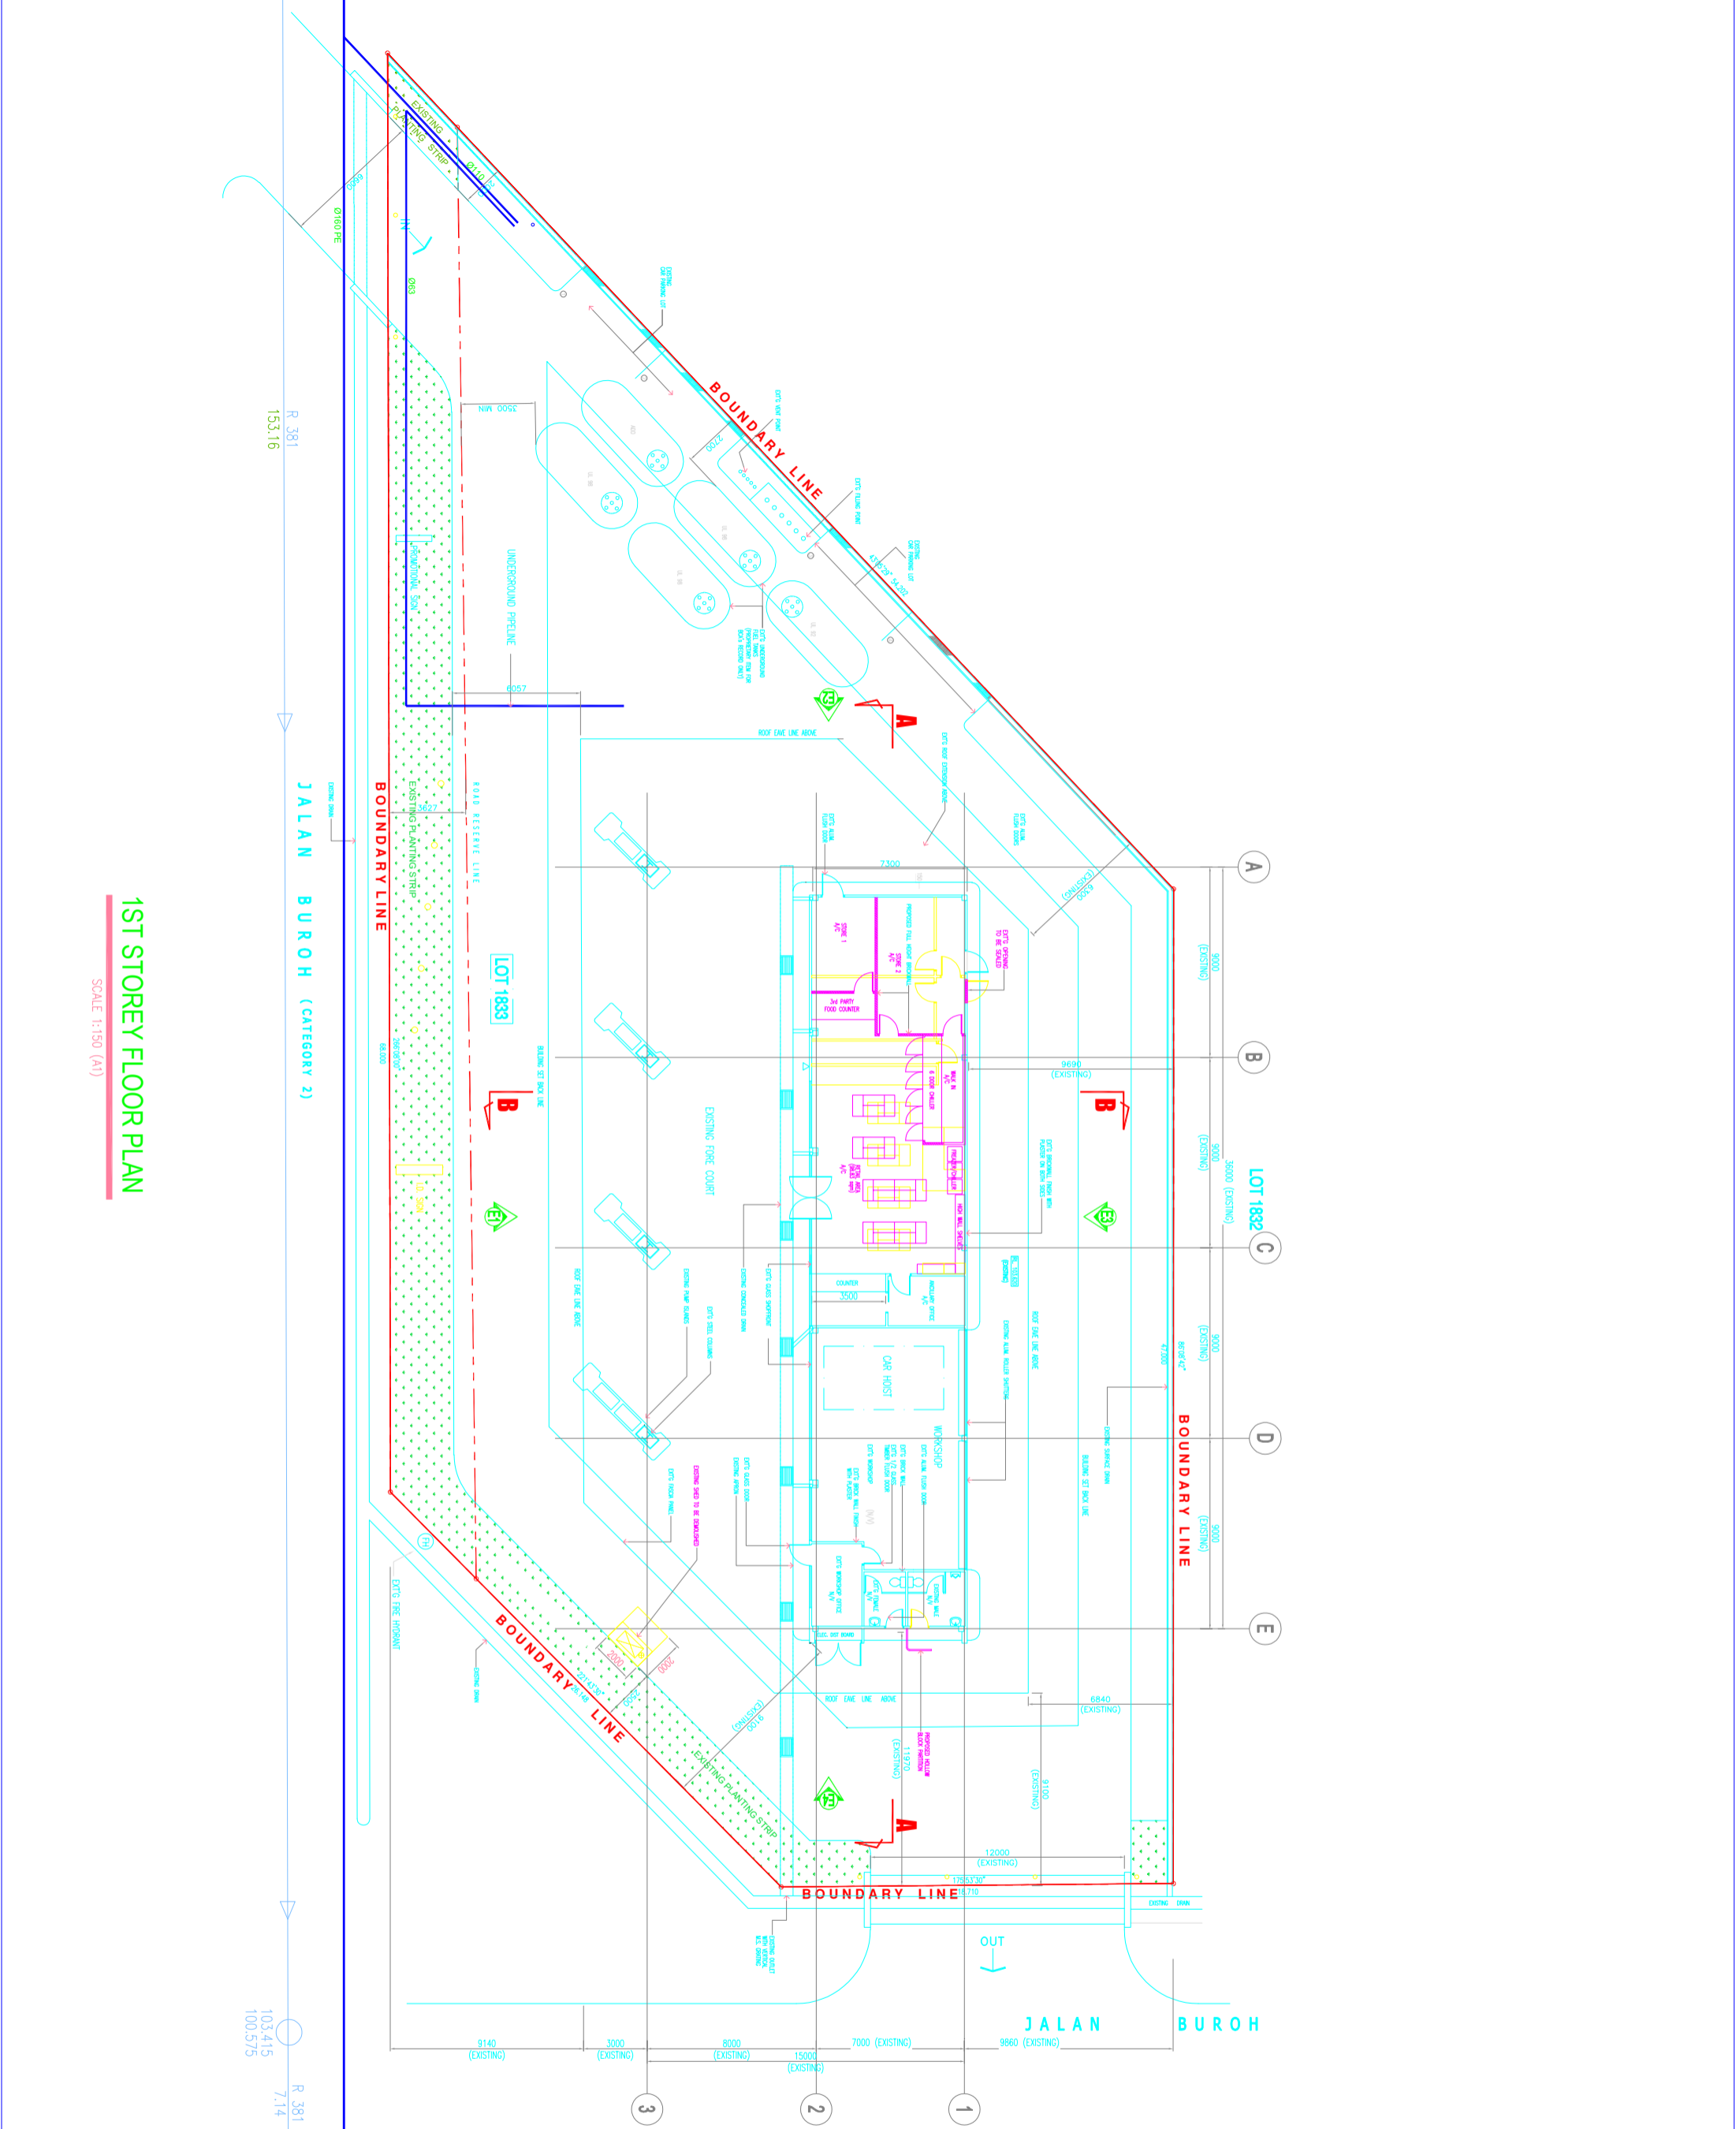

1ST STOREY FLOOR PLAN
 SCALE 1:150 (A1)

JALAN BURUH (CATEGORY 2)
 R 381
 153.16
 103.415
 100.575
 7.14
 R 381