




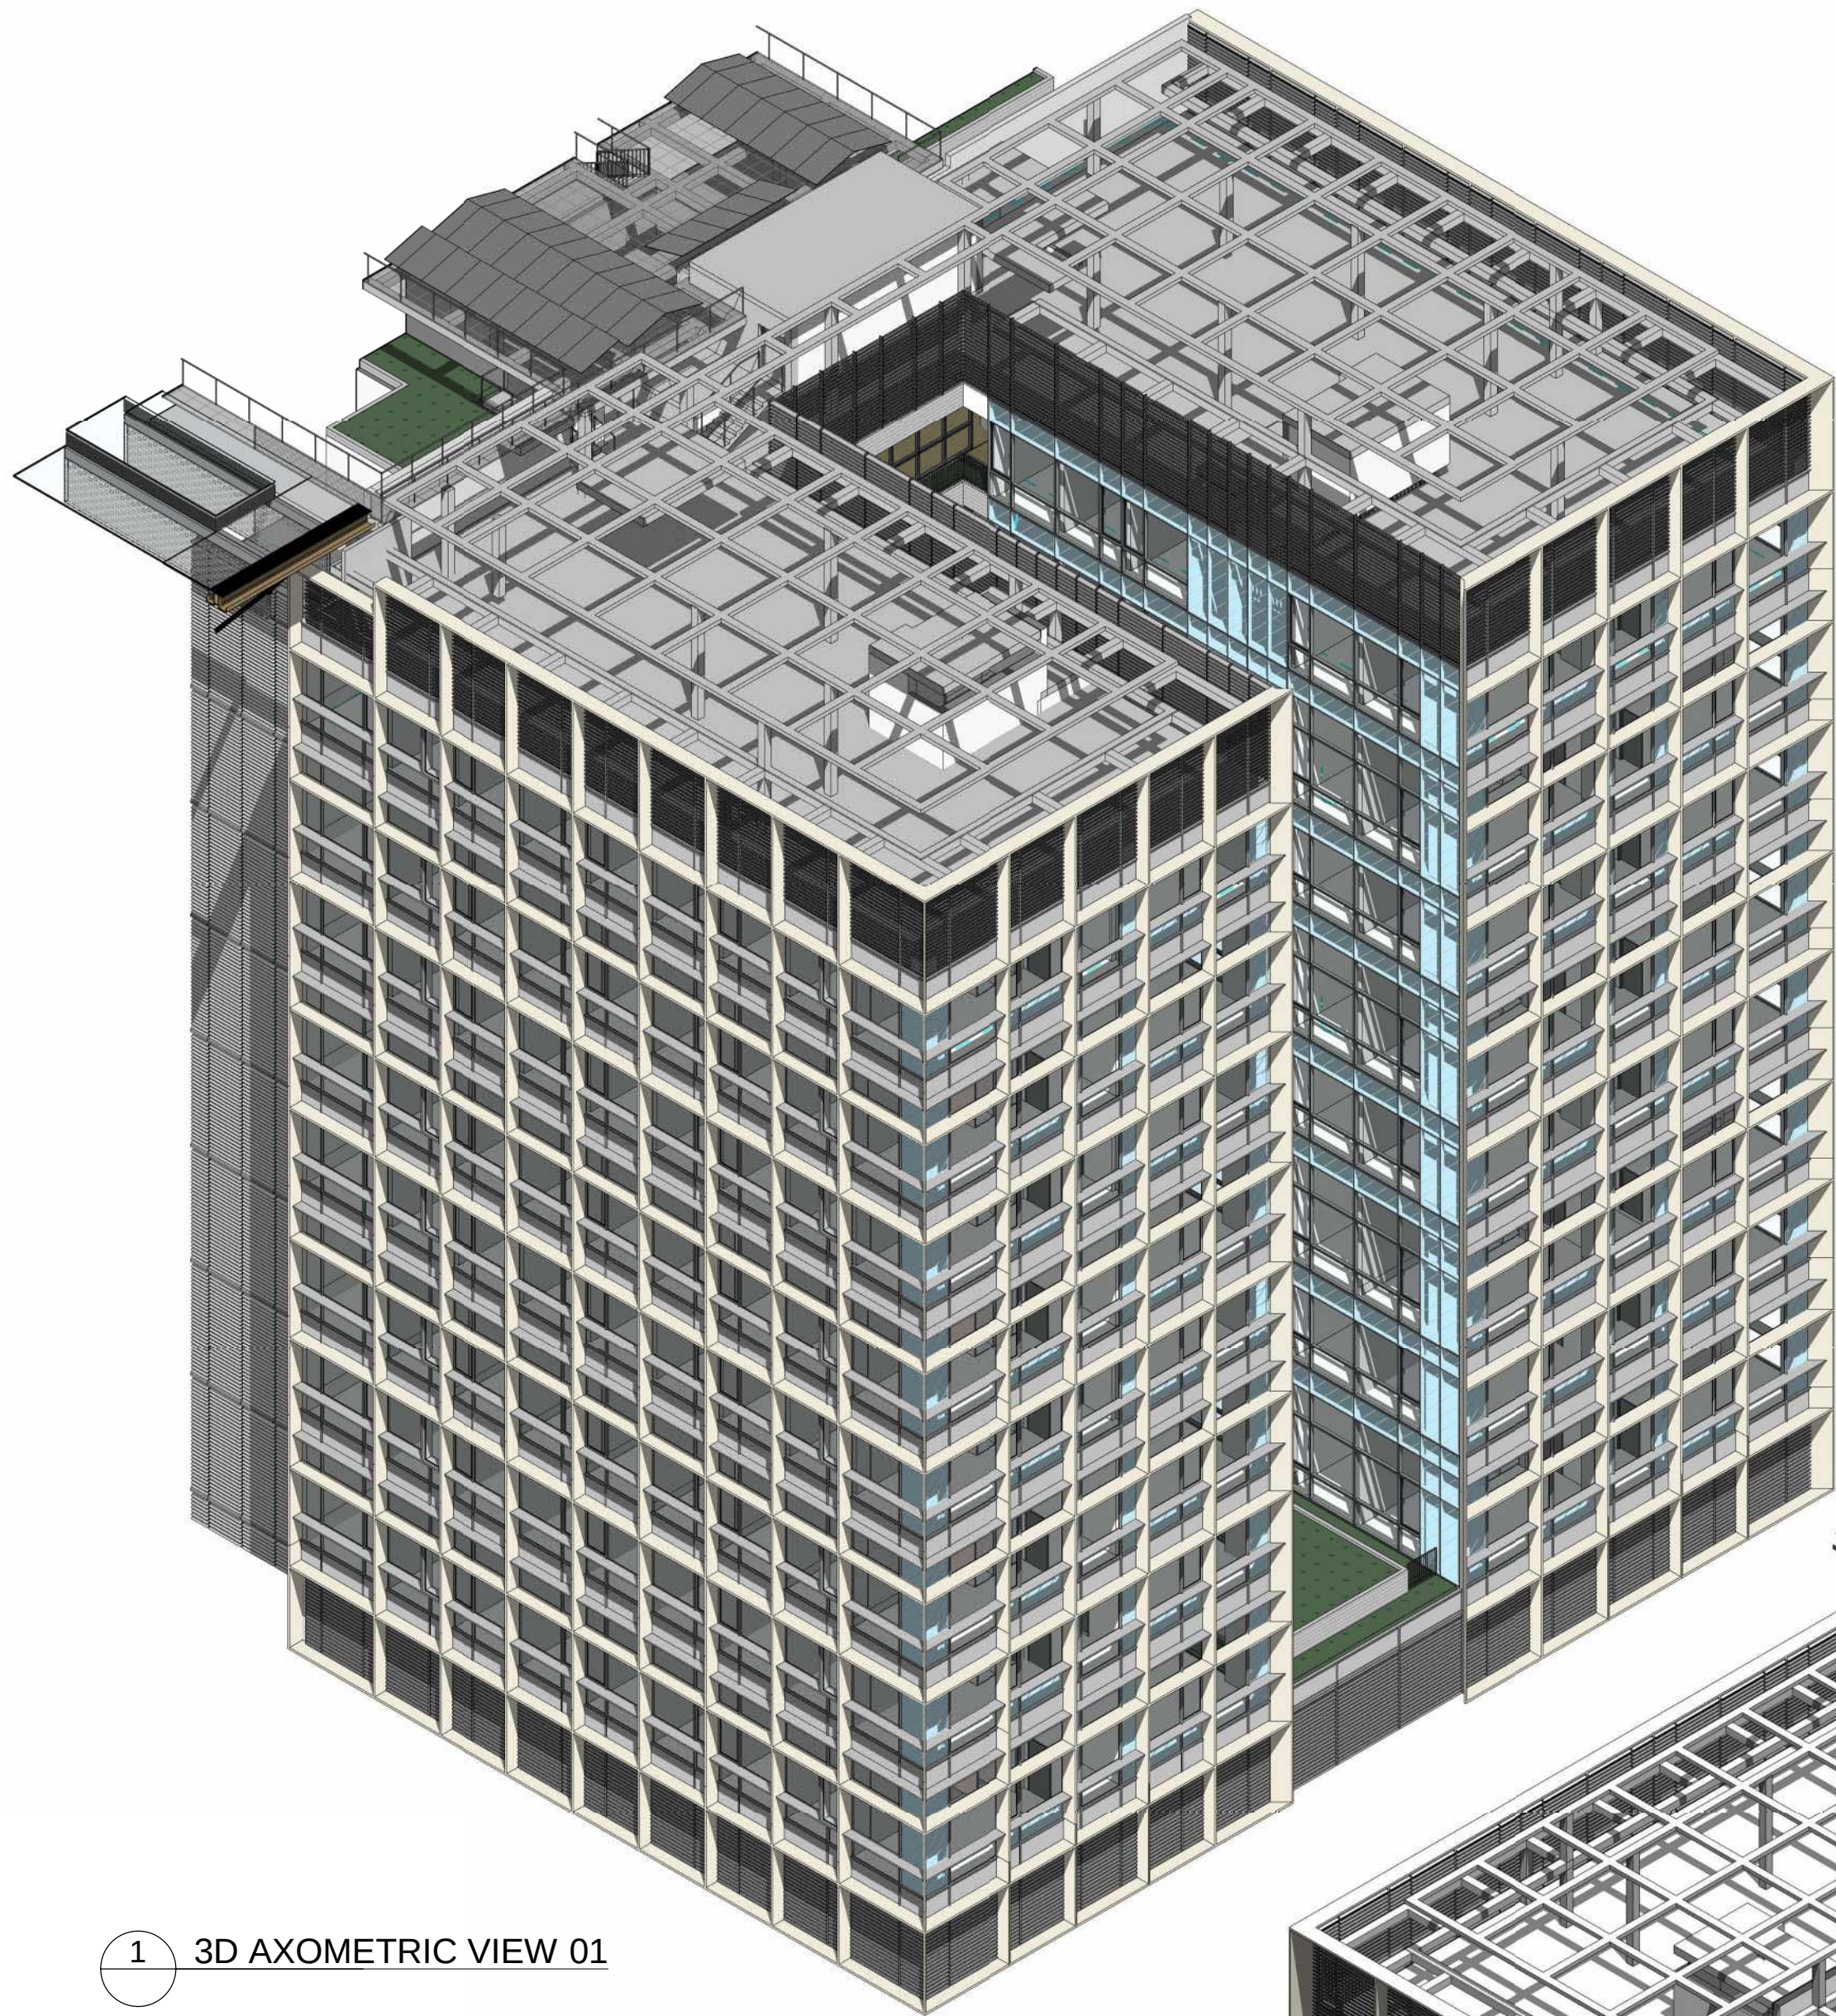


1 3D AXOMETRIC VIEW 01

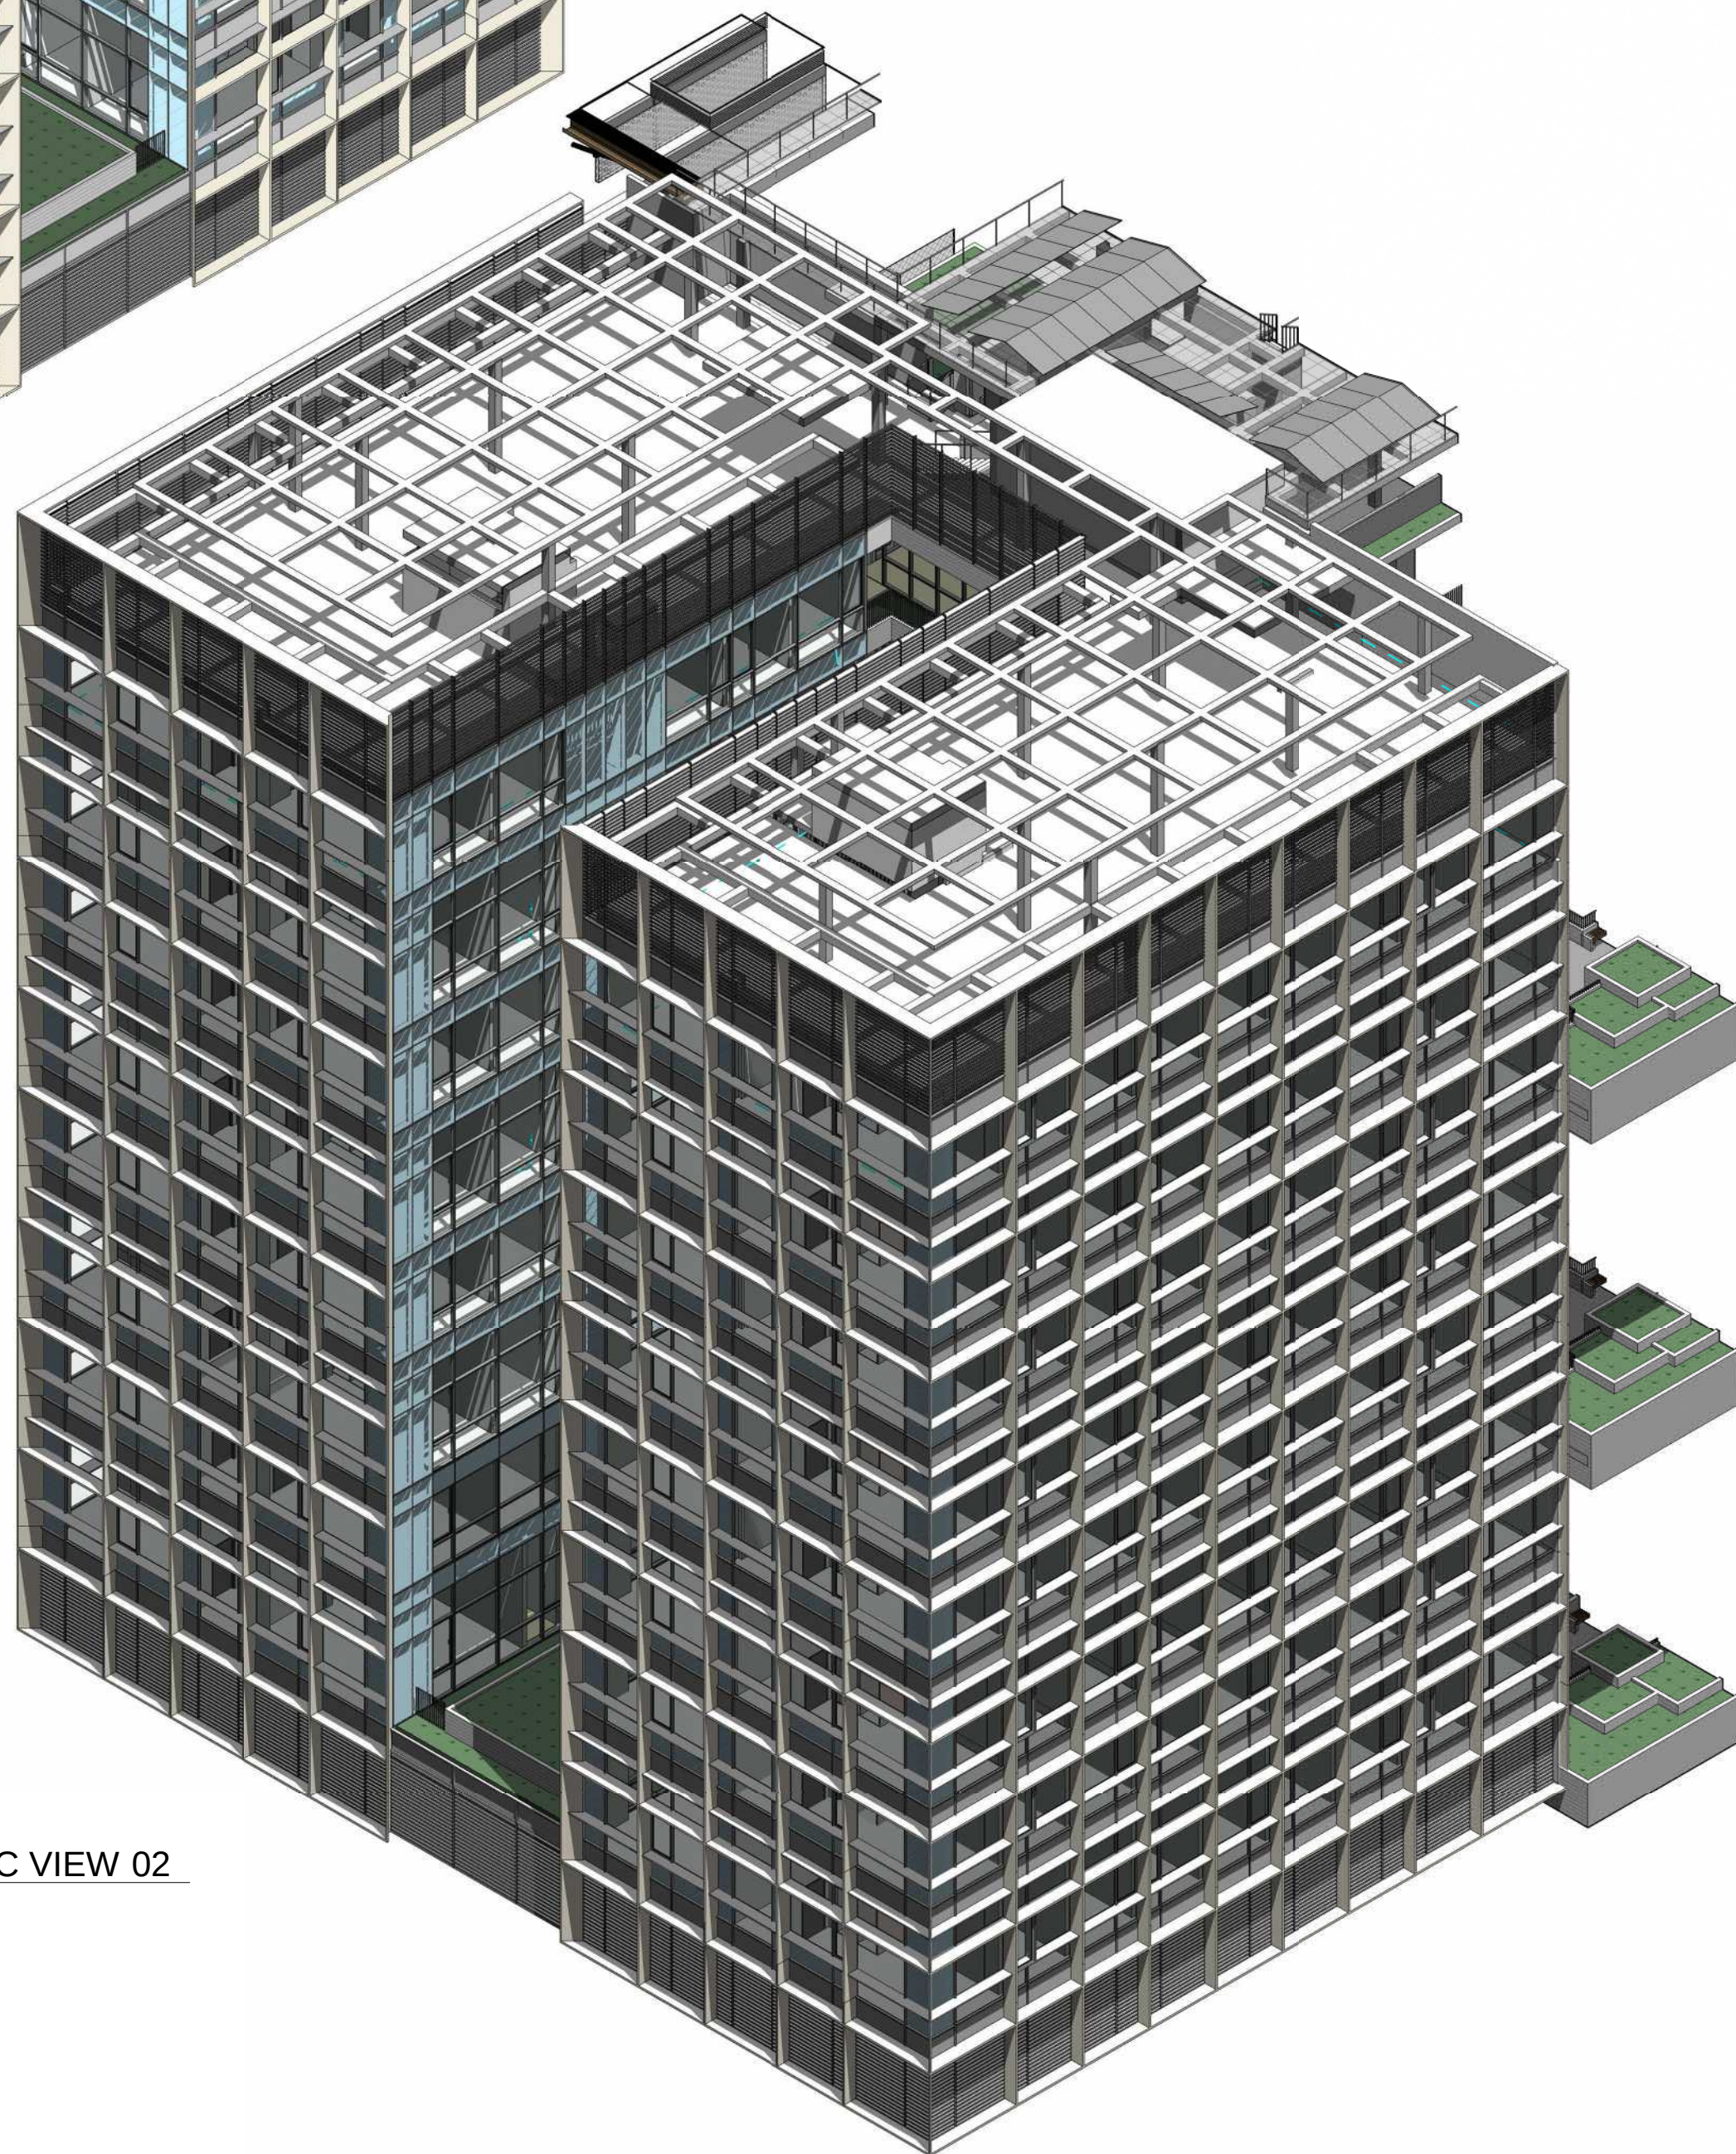

2 3D AXOMETRIC VIEW 02

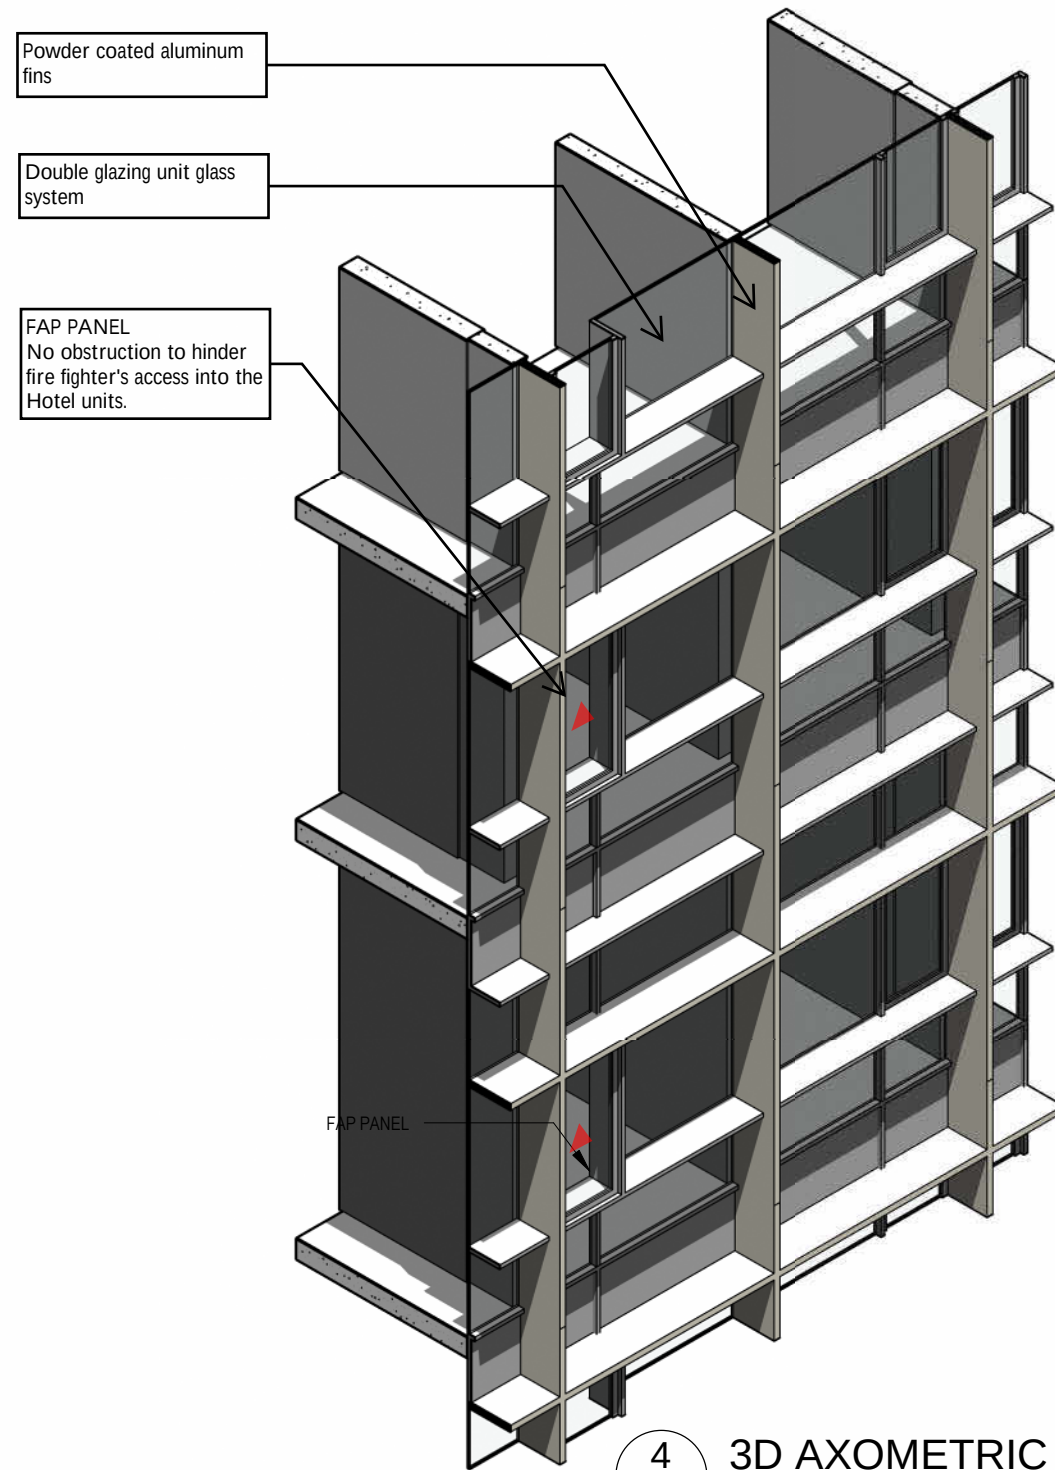

4 3D AXOMETRIC VIEW - FAP

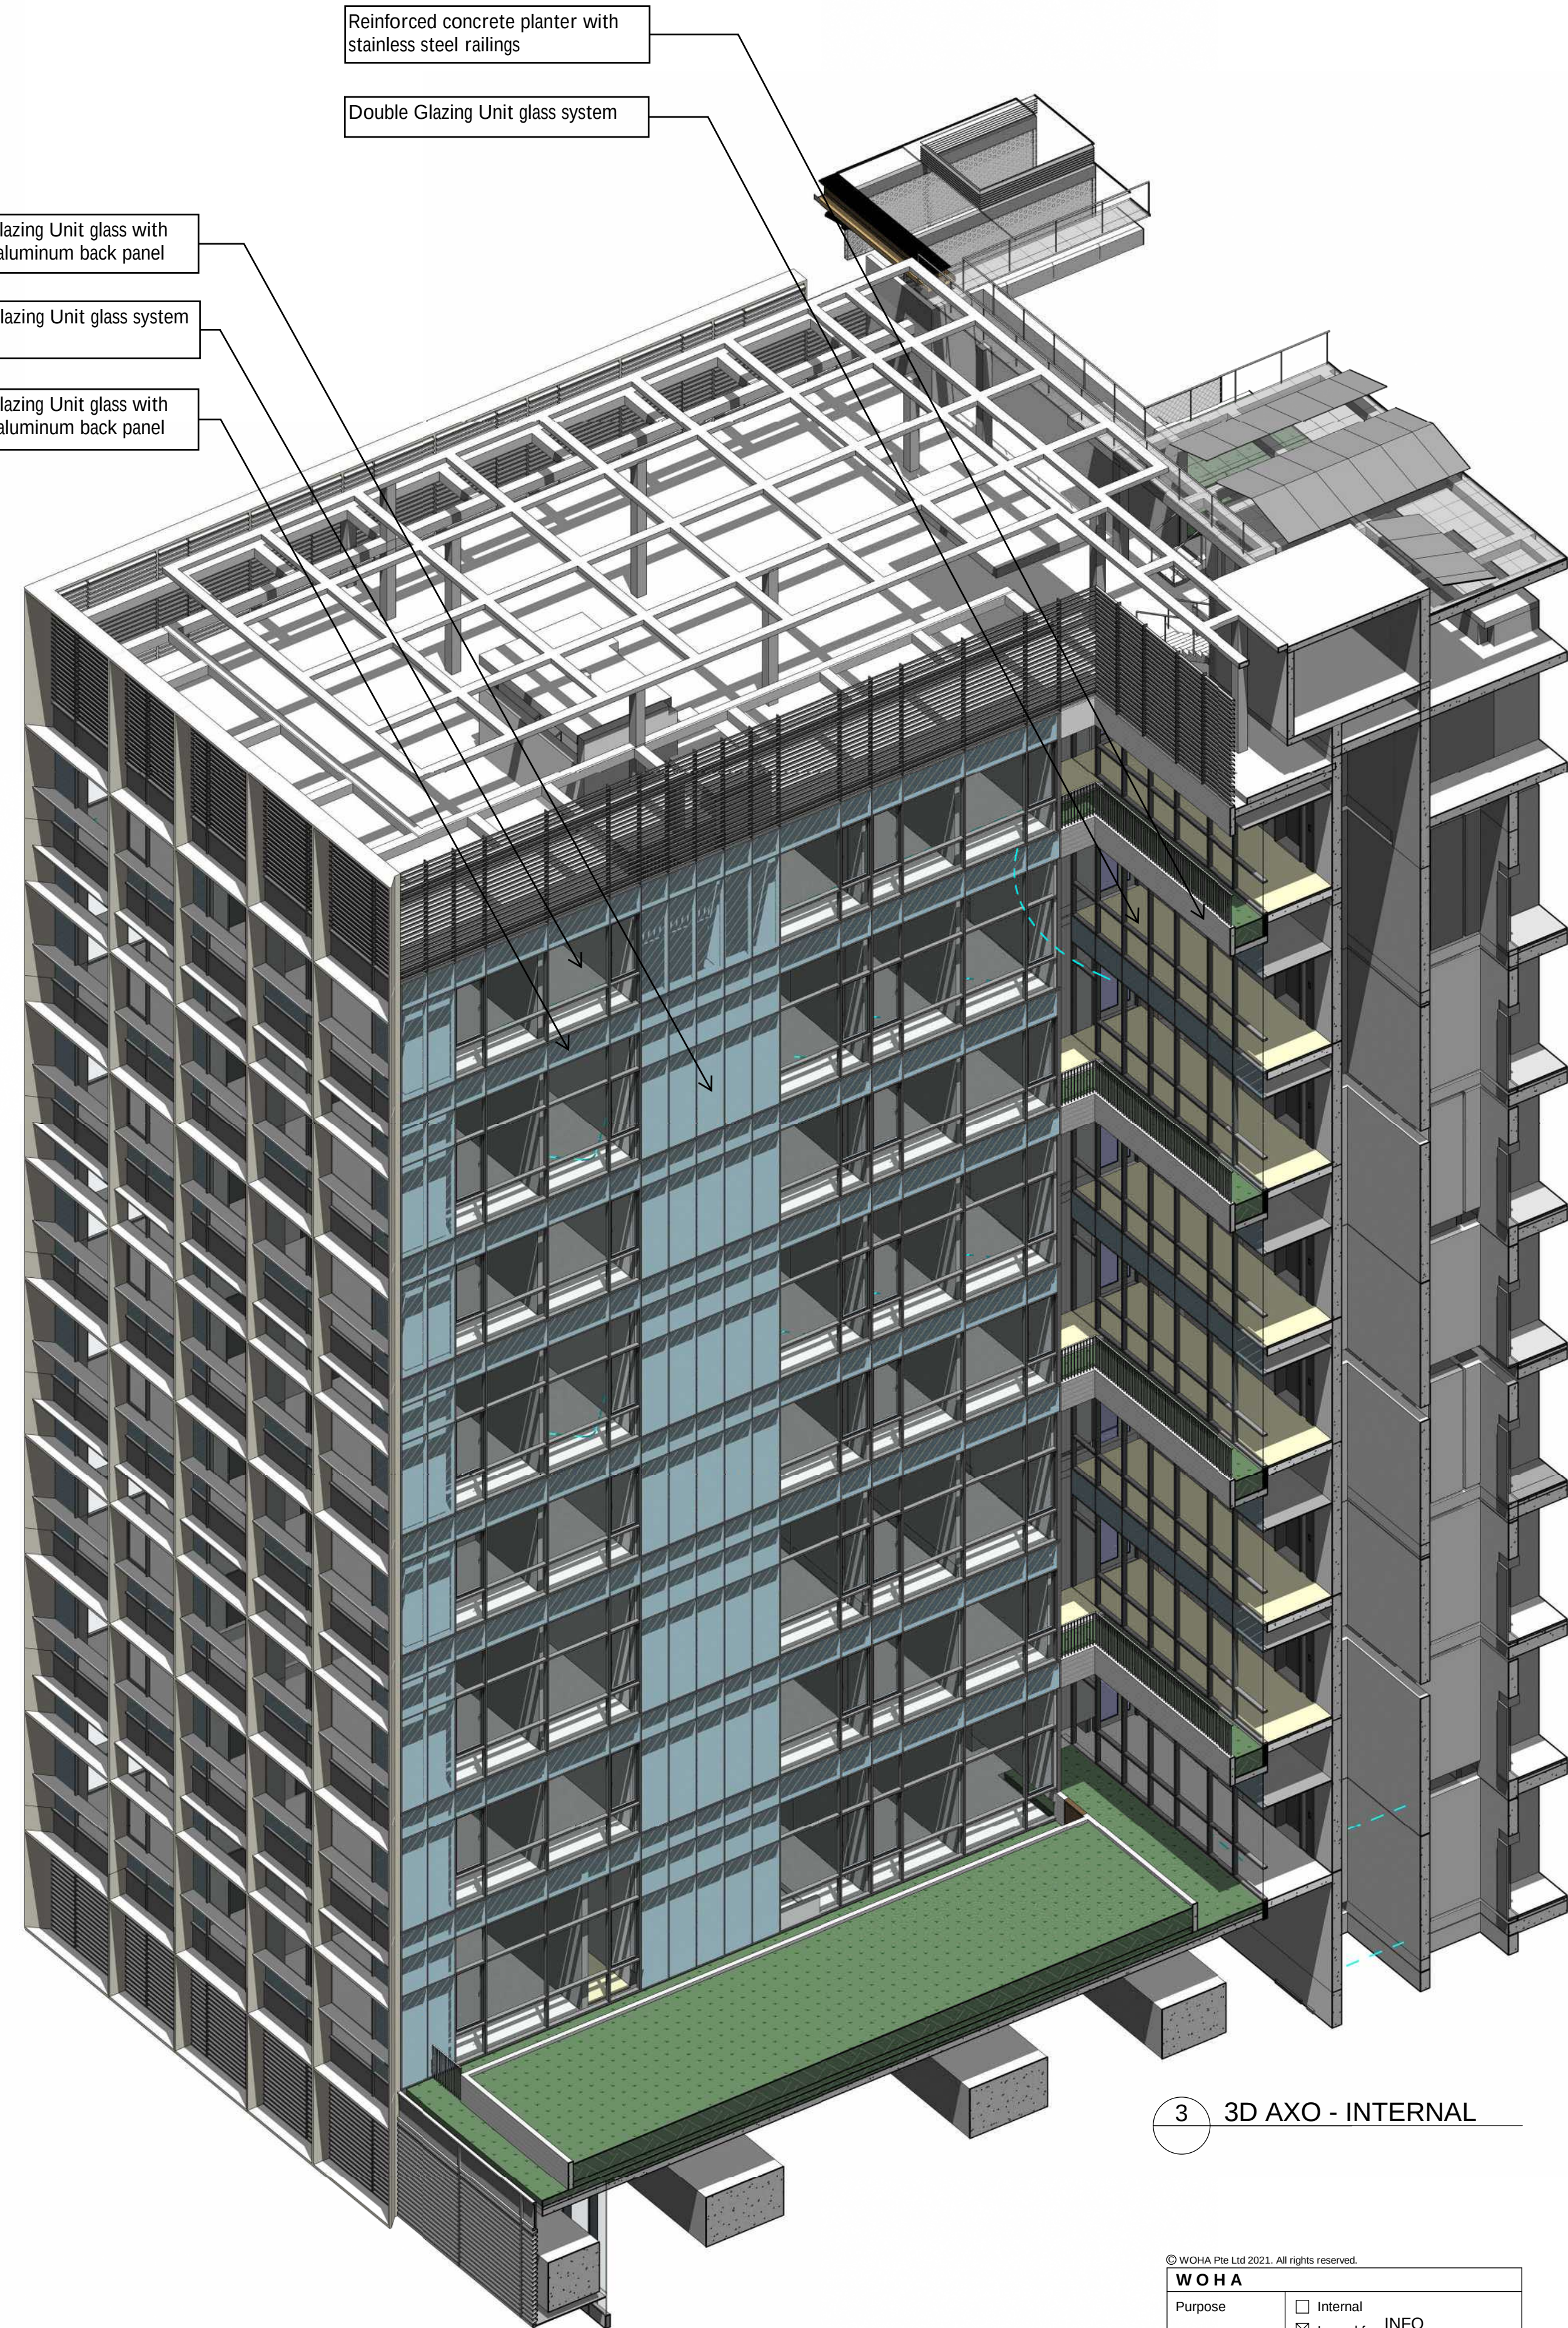

3 3D AXO - INTERNAL

Powder coated aluminum
fins

Double glazing unit glass
system

FAP PANEL
No obstruction to hinder
fire fighter's access into the
Hotel units.

Reinforced concrete planter with
stainless steel railings

Double Glazing Unit glass system


Double Glazing Unit glass with
insulated aluminum back panel

Double Glazing Unit glass system

Double Glazing Unit glass with
insulated aluminum back panel

© WOHA Pte Ltd 2023. All rights reserved.

WOHA	
Purpose	☐ Internal
	☒ Issued for INFO
SK Number	C-SK 0457-1
Project No.	230_PDD
Date	03/04/23
Initial	SWY/AR

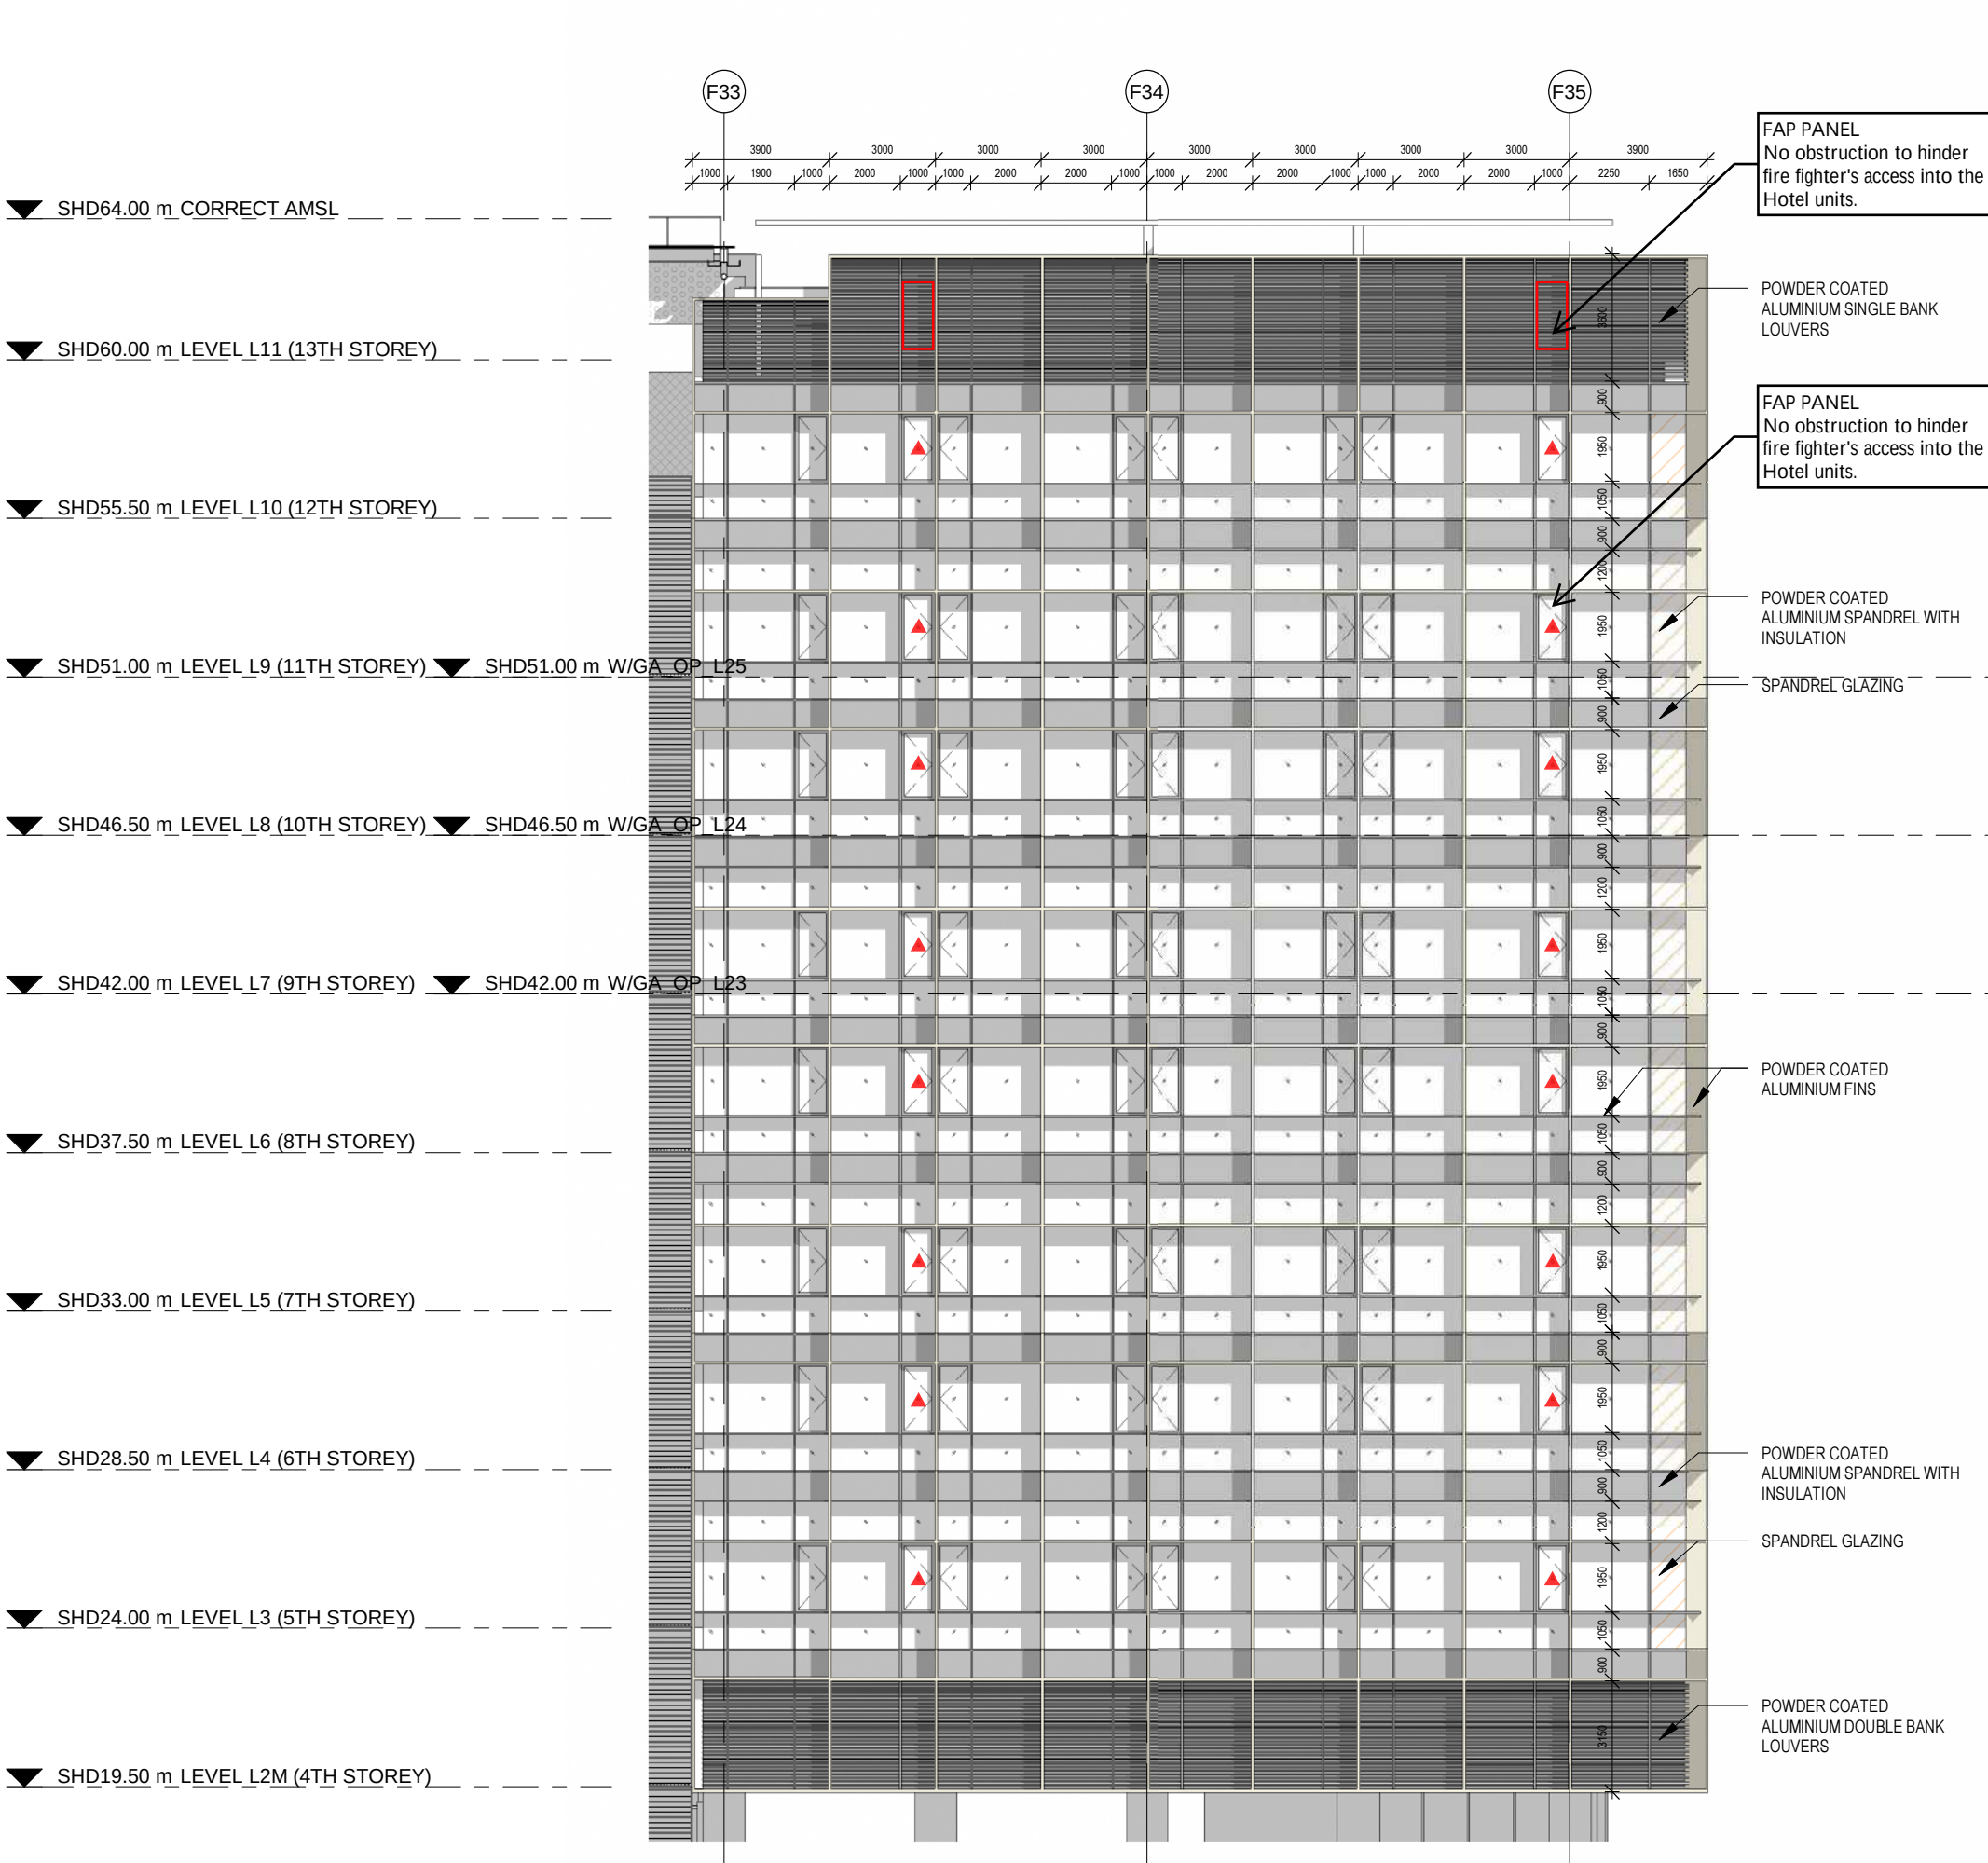

2 SOUTH ELEVATION
1 : 200




3 EAST ELEVATION
1 : 200




1 NORTH ELEVATION
1 : 200

NOTE:
▲ Fire Access Panel for fire fighting access into the Hotel units.
There shall be no obstruction at the panel to hinder fire fighter's access into the internal space.

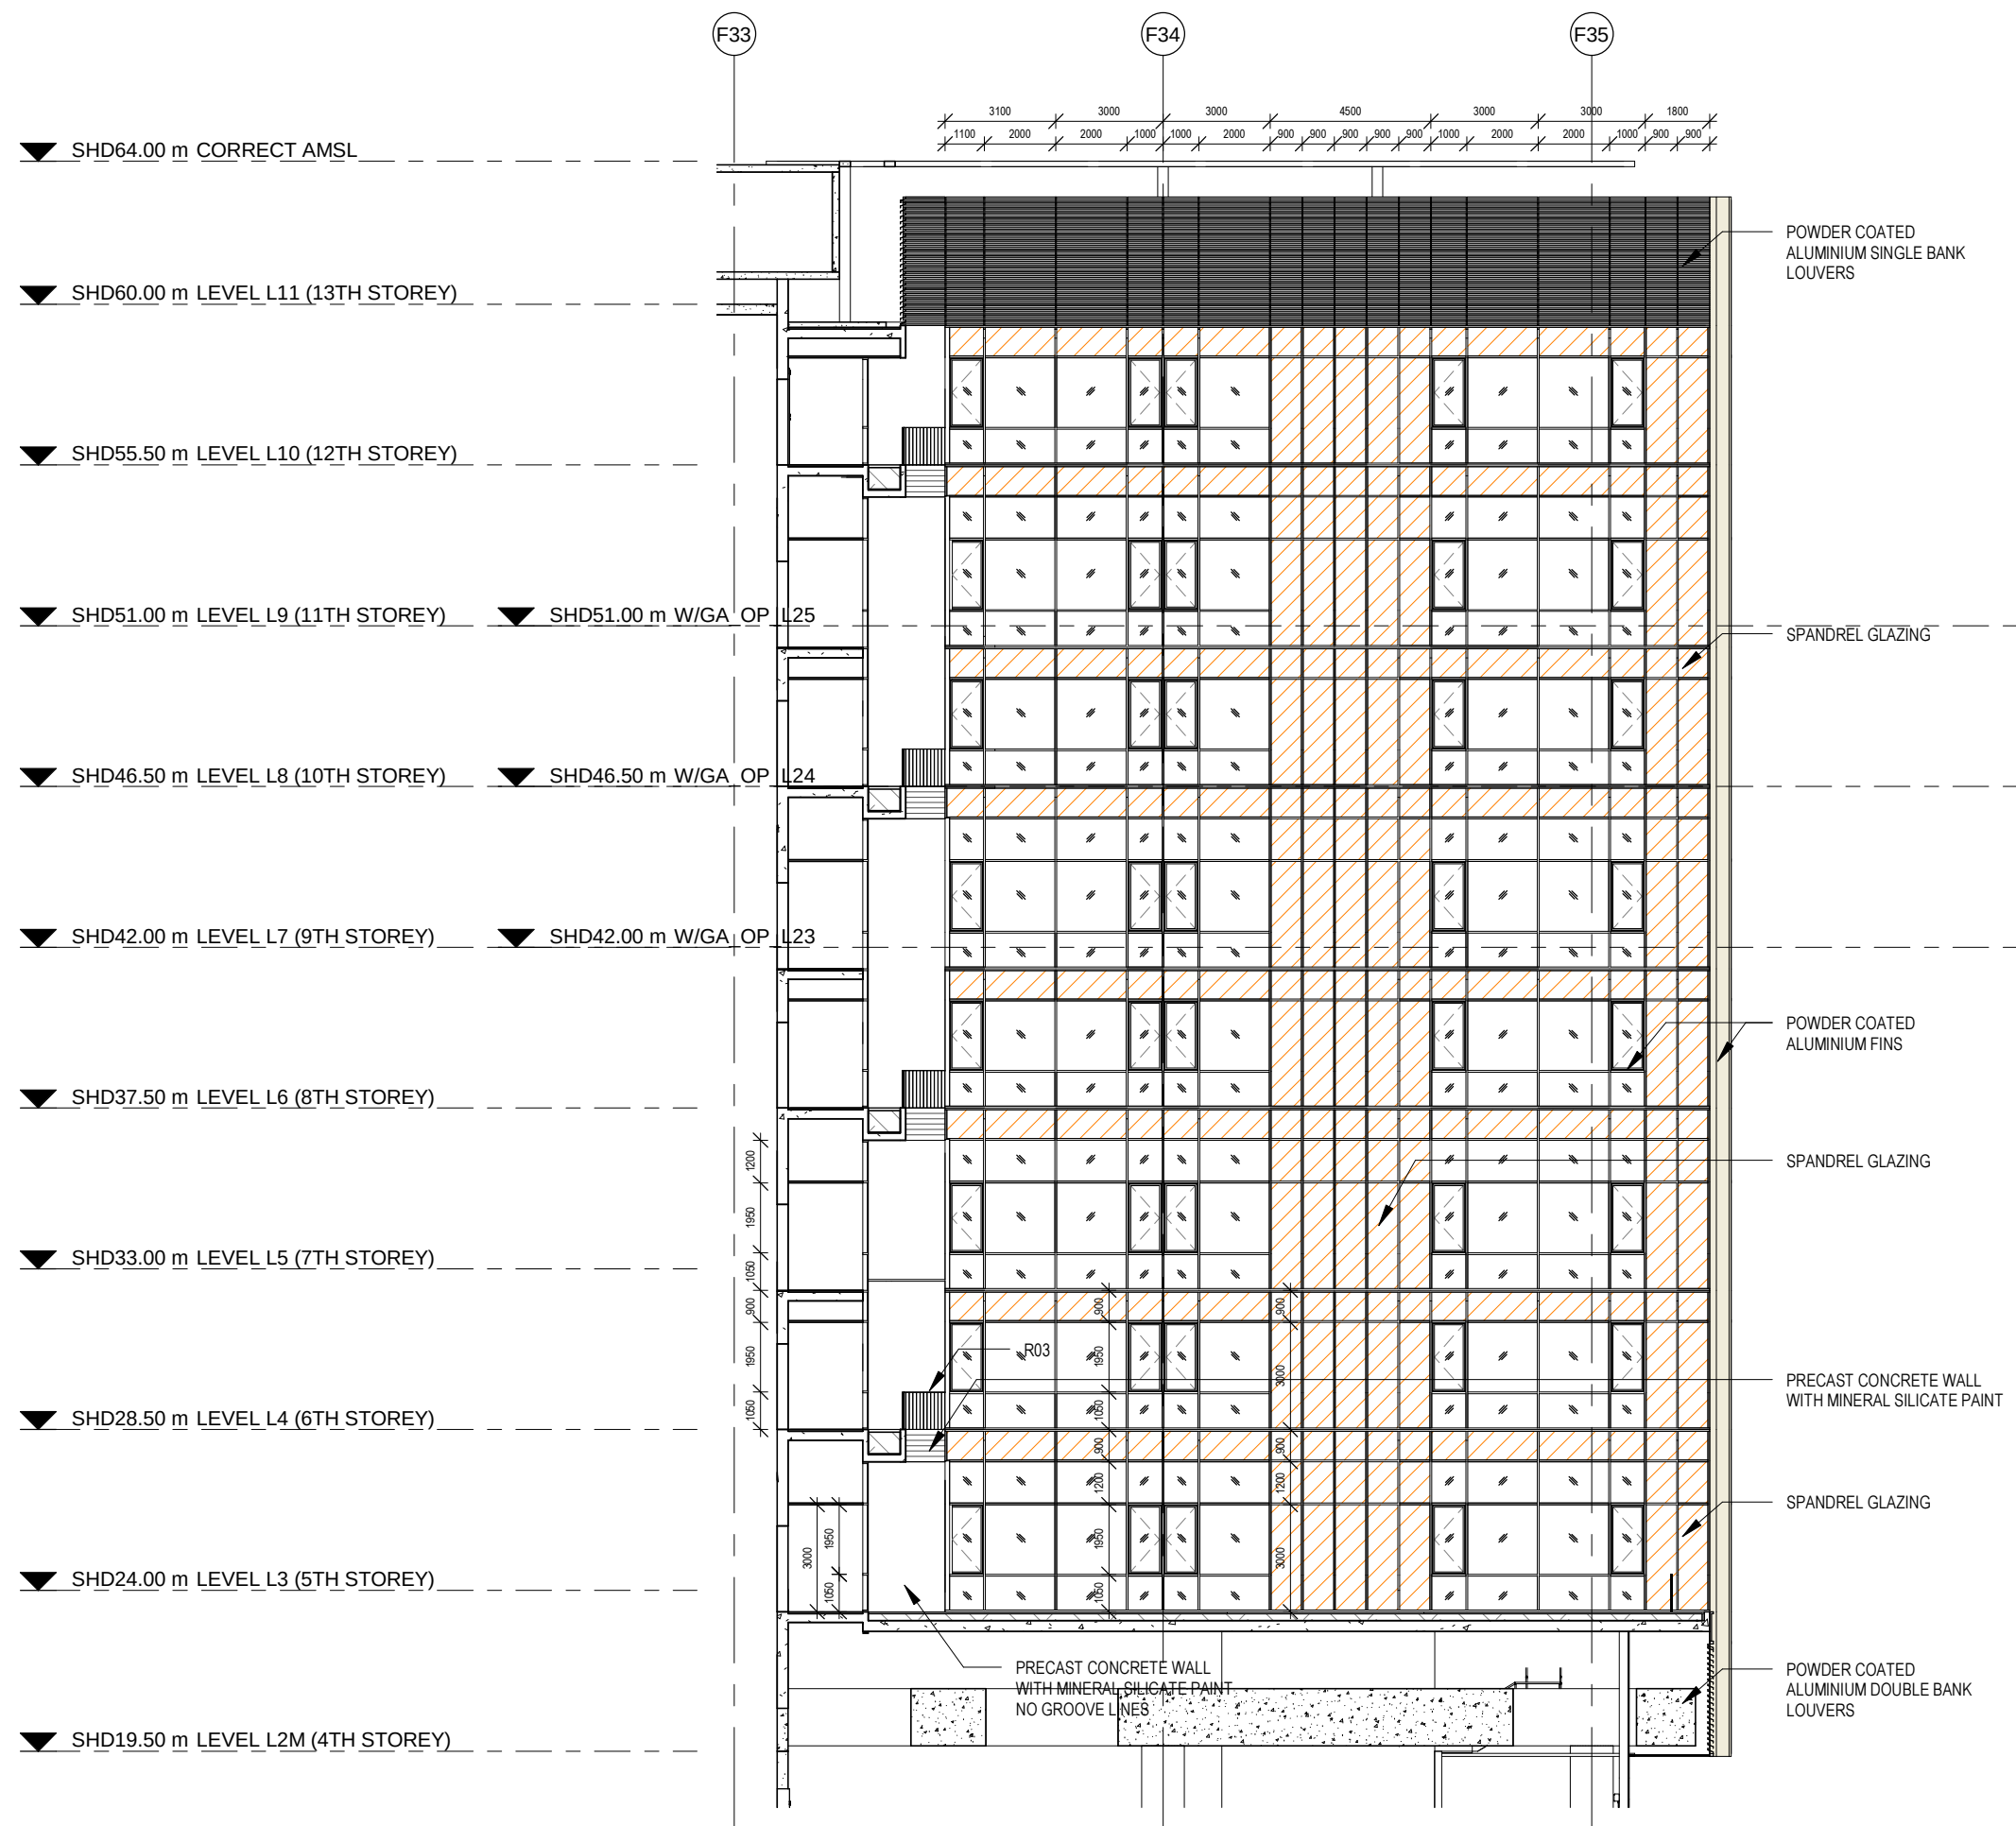

4 INTERNAL ELEVATION
1 : 200

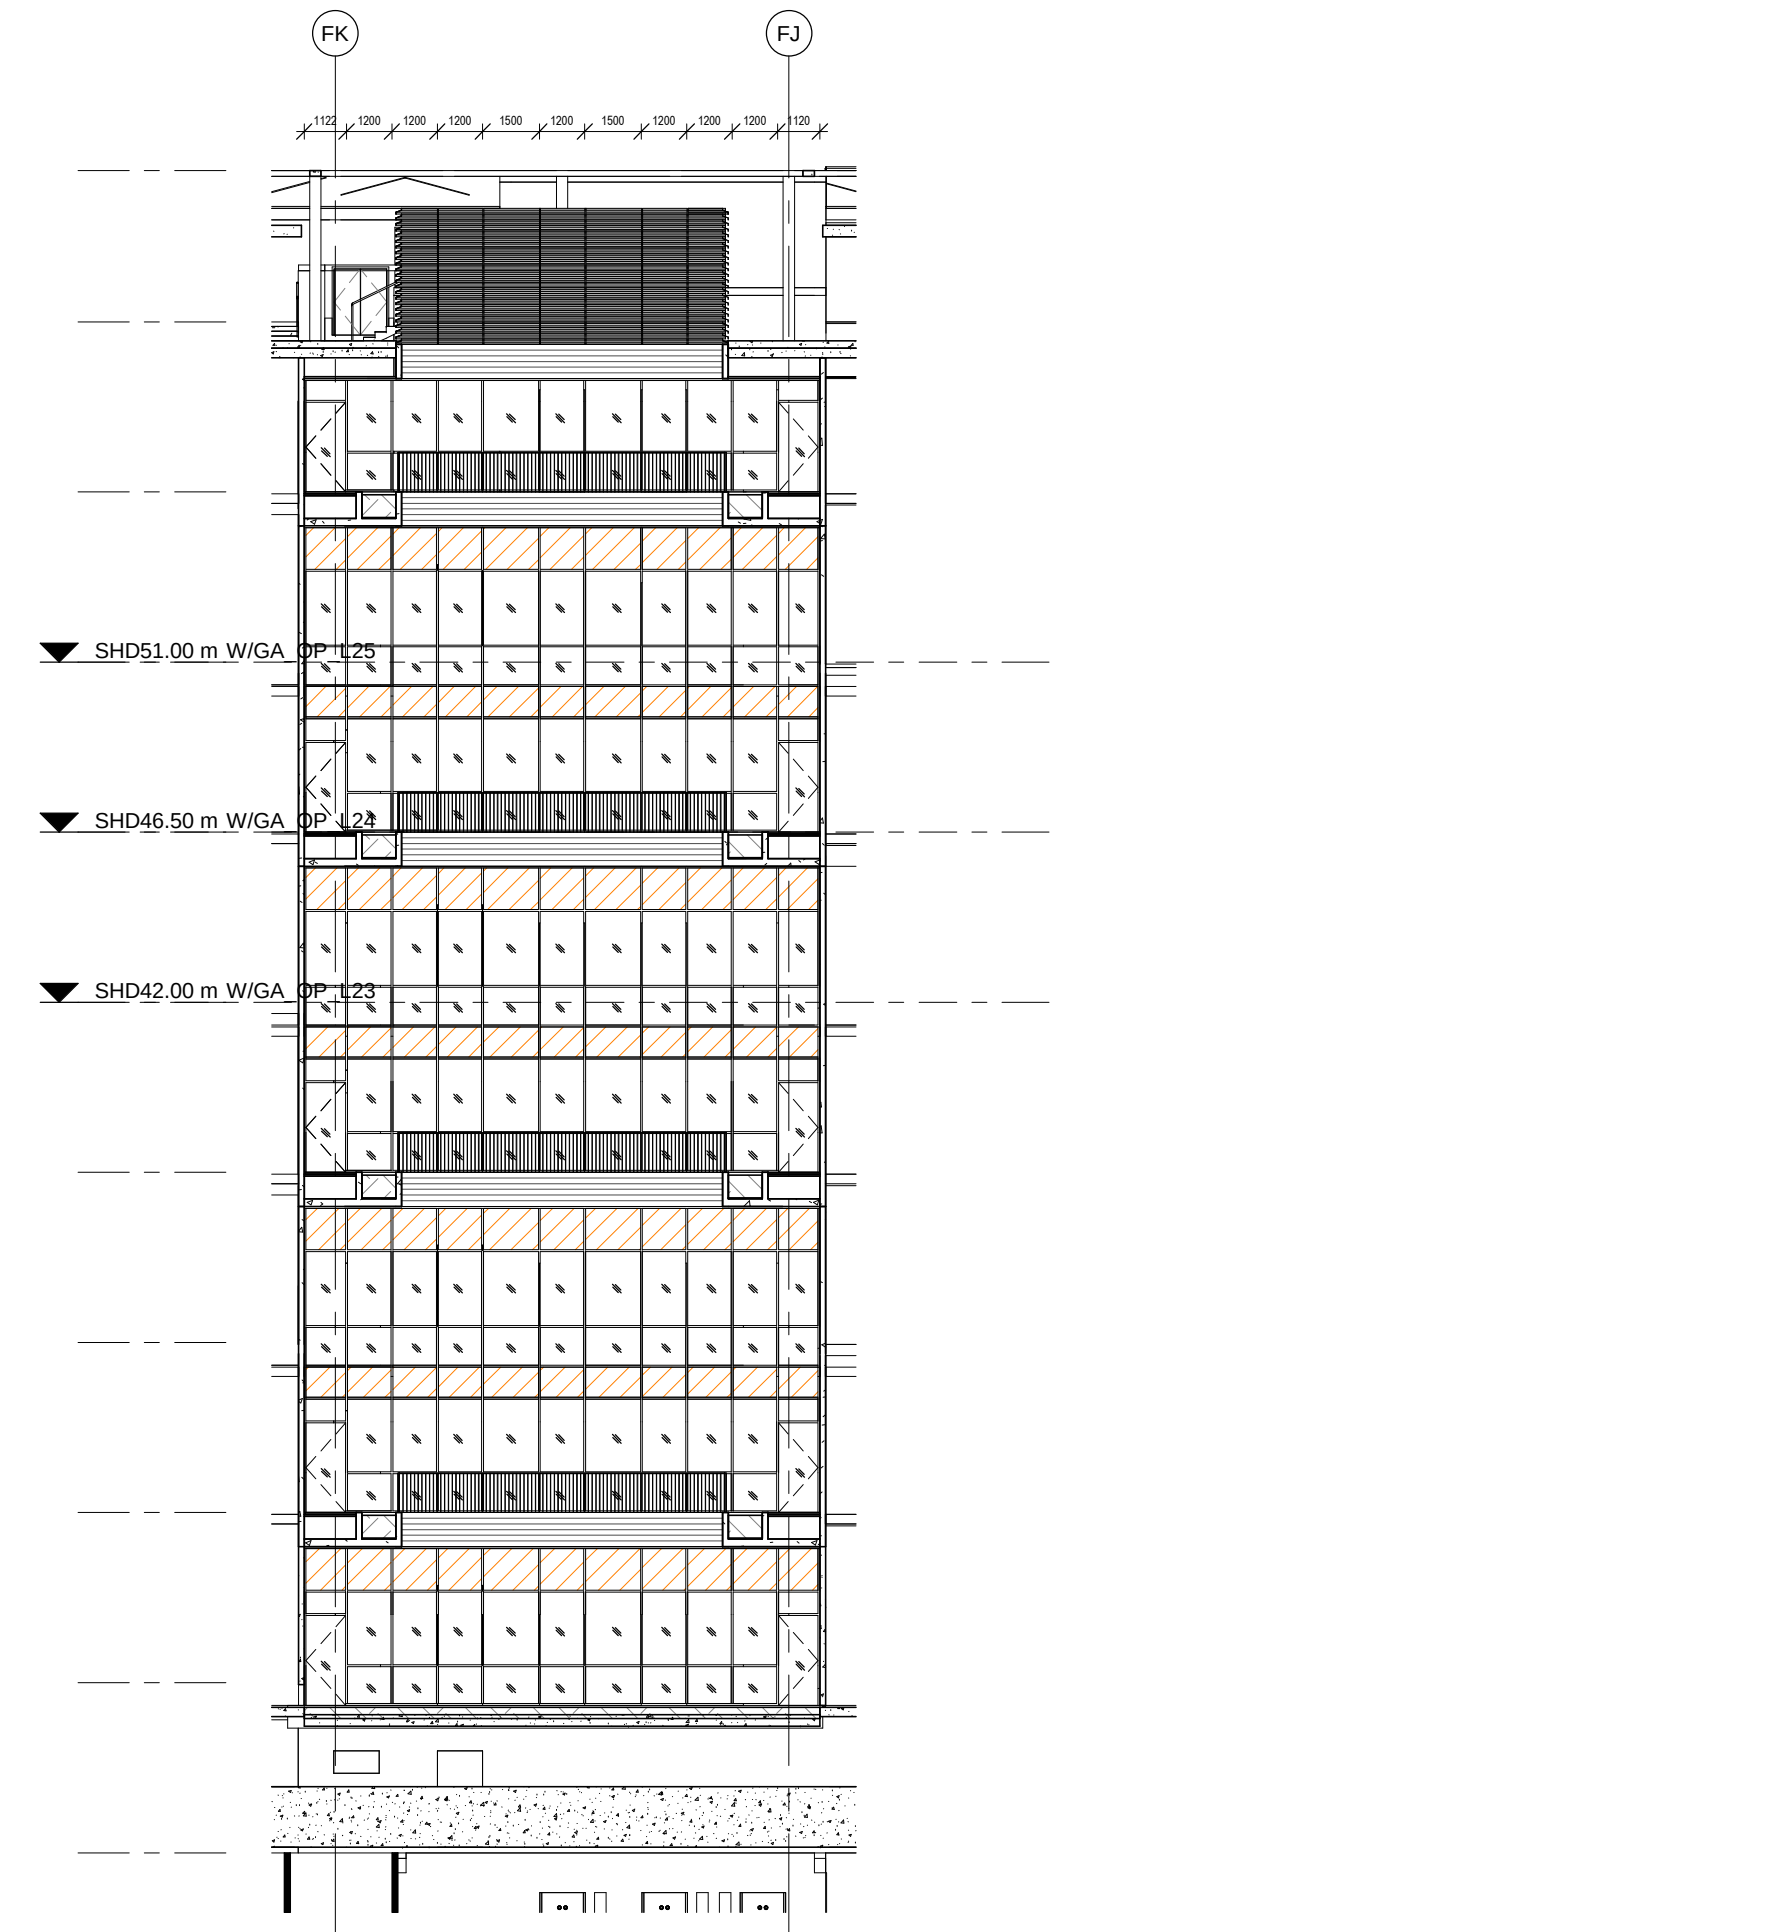

5 LOBBY FACADE ELEVATION
1 : 200

© WOHA Pte Ltd 2021. All rights reserved.

WOHA			
Purpose	☐ Internal	INFO	C-SK 0457-2
	☒ Issued for SK Number		
Project No.	230_PDD		
Date	03/04/23		
Initial	SWY/AR		