
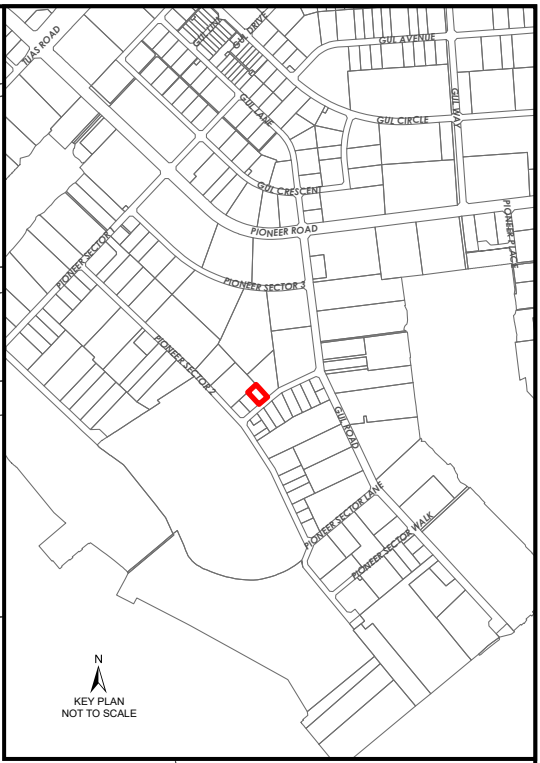


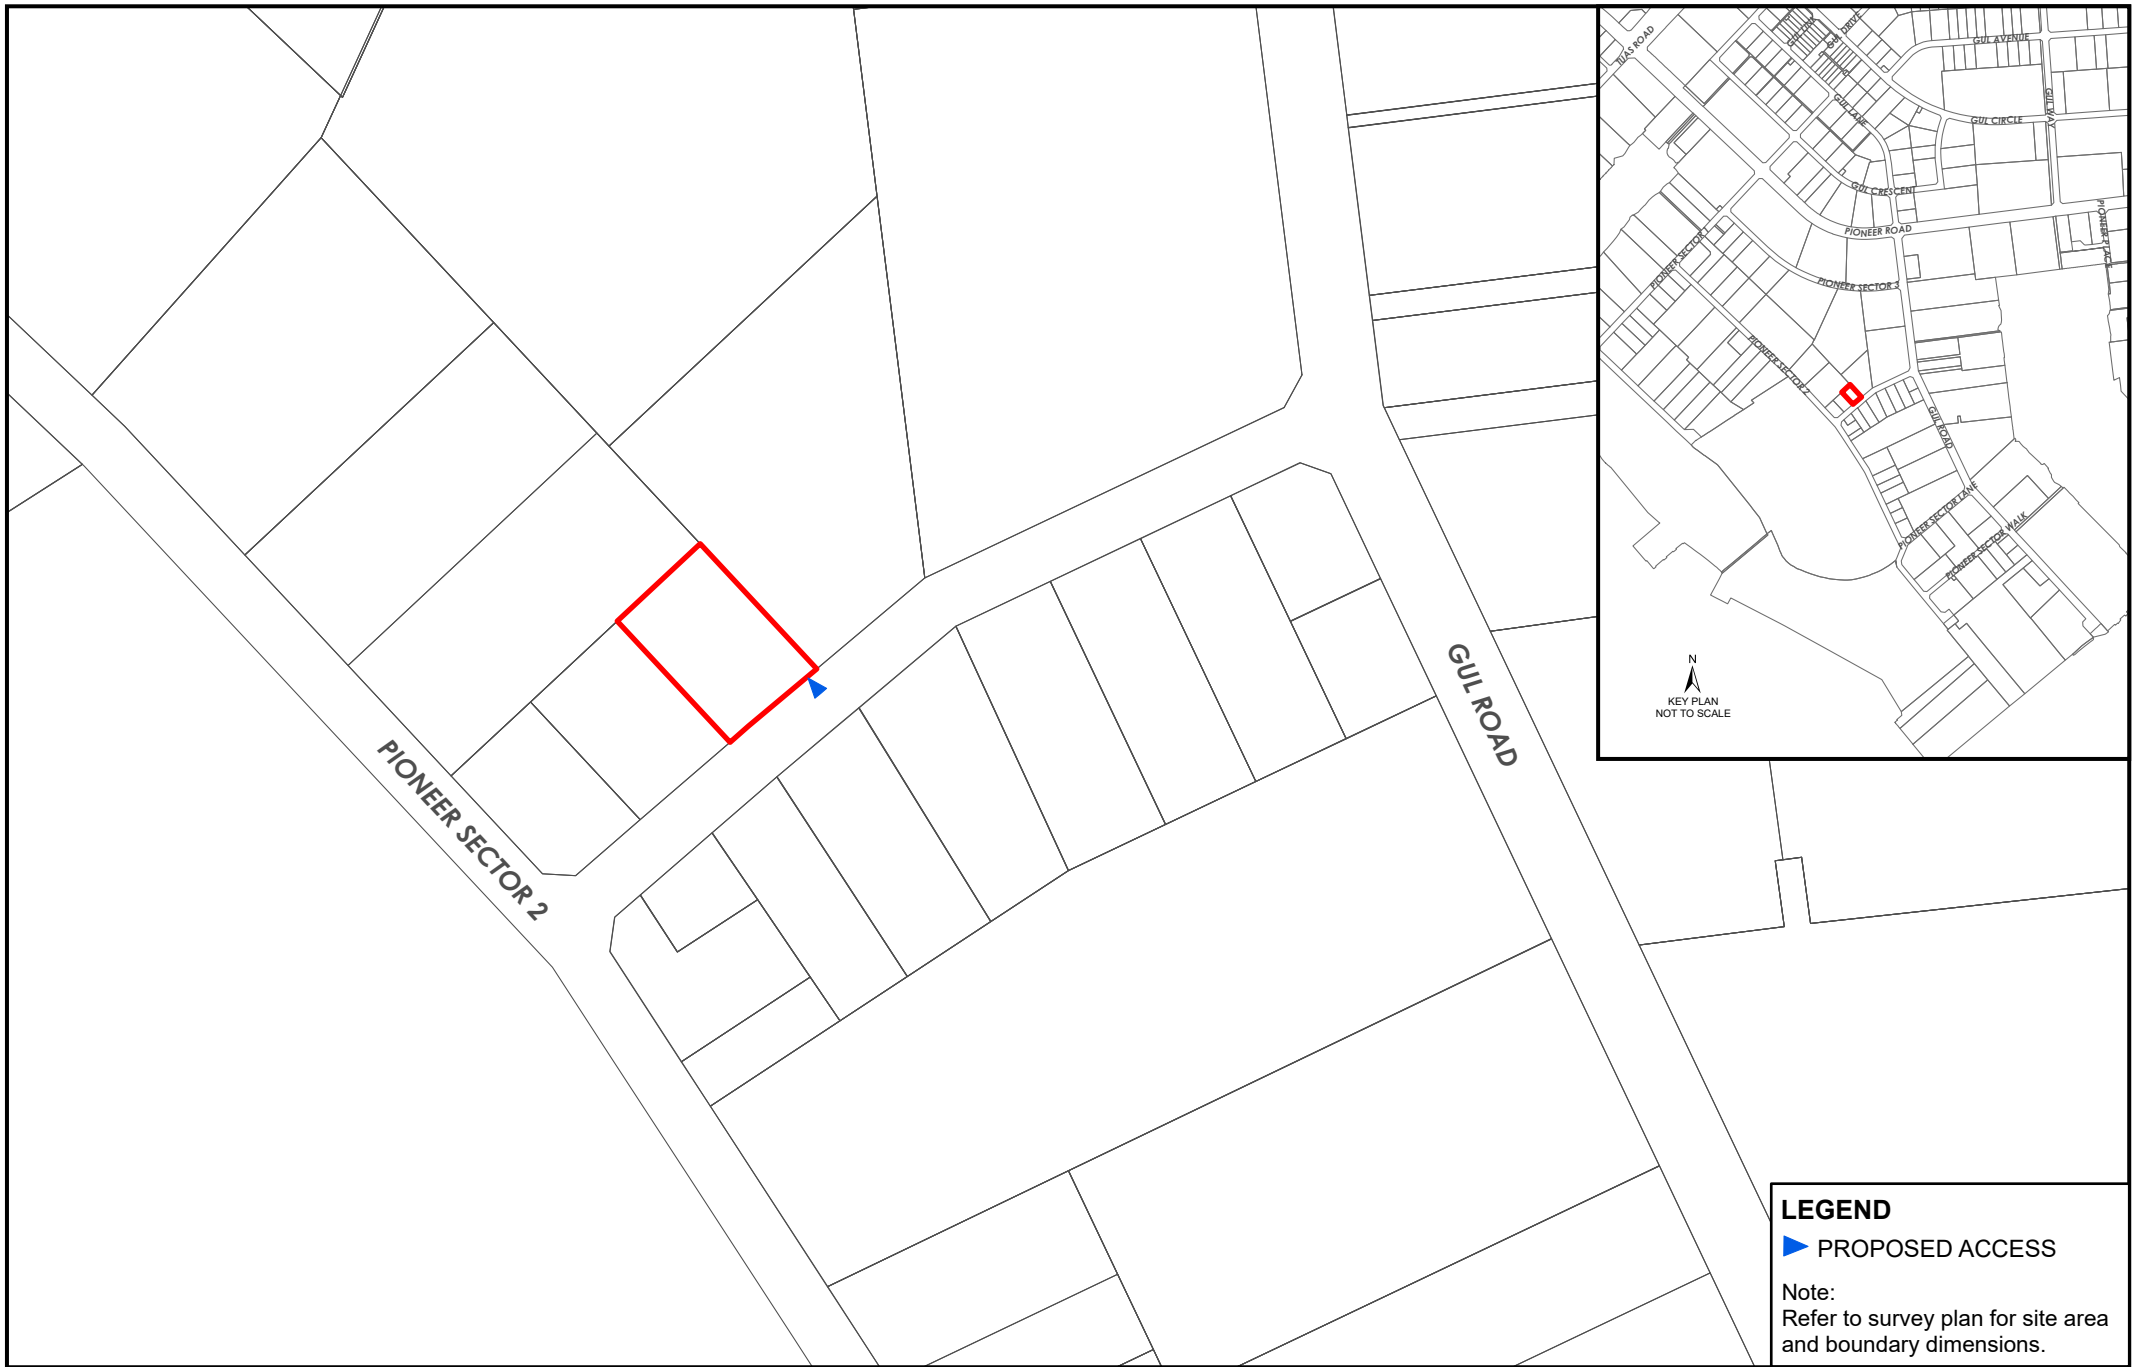

LEGEND

▶ PROPOSED ACCESS

Note:
Refer to survey plan for site area
and boundary dimensions.