

LOCATION PLAN
SCALE 1 : 10000

NOTE :
This plan is constructed based on SVY-21 Datum.
All Distances are in metres.
CP86424_(MK18-16694P) was approved on 7-8-2013 and verified on 31-3-2023.



JTC Corporation
8 Jurong Town Hall Road
Singapore 609434
Tel : 6560 0056 Fax : 6565 5301




SJ
Surbana Jurong Consultants Pte. Ltd.
38 Cleantech Loop #01-31, Singapore 636741
www.surbanajurong.com
Company Regn No: 200304951Z

(Signature) 4-4-2023
SEE SENG GUAN
REGISTERED SURVEYOR

**PRELIMINARY SURVEY PLAN
ENCROACHMENT CHECK SURVEY
FOR PROPOSED TENDER SITE
ON LOT 16694P**

SJCPL Ref : 500-09-50-0262-167	Surveyed By : Khiew Say Yuen 31-3-2023
JTC Ref : IS37-2023	
Scale : 1 : 1000	Drawn By : Tan Kim Lian 3-4-2023
Mukim No. 18	
Location : 9A Serangoon North Avenue 5	Cadastral Map : 1172

Drawing No. **SB-50LS-LCSN-S21014-167**

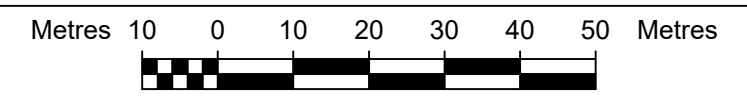

No	Northing	Easting
200	39792.034	31946.395
201	39807.276	31984.512
202	39813.046	32017.882
203	39720.524	32013.731
204	39722.271	31978.414
205	39721.971	31978.399
206	39722.328	31972.198
207	39722.502	31962.990
208	39721.765	31953.189

